

# MARION COUNTY SURVEYOR'S OFFICE



## SECTION CORNER RECORD

DEBRA S. JENKINS  
MARION COUNTY SURVEYOR

SEC. 6 TWN. 15<sub>N</sub> RNG. 3<sub>E</sub>

BRYAN F. CATLIN, PLS  
TECHNICAL SUPERVISOR

Date: 7-20-09  
Party Chief: Wilcoxen/ /Greene  
Crew: Finney  
Type of Marker: PK nail fd at surface  
Method of Establishment: County: 1-17-1995  
Name: 15030617

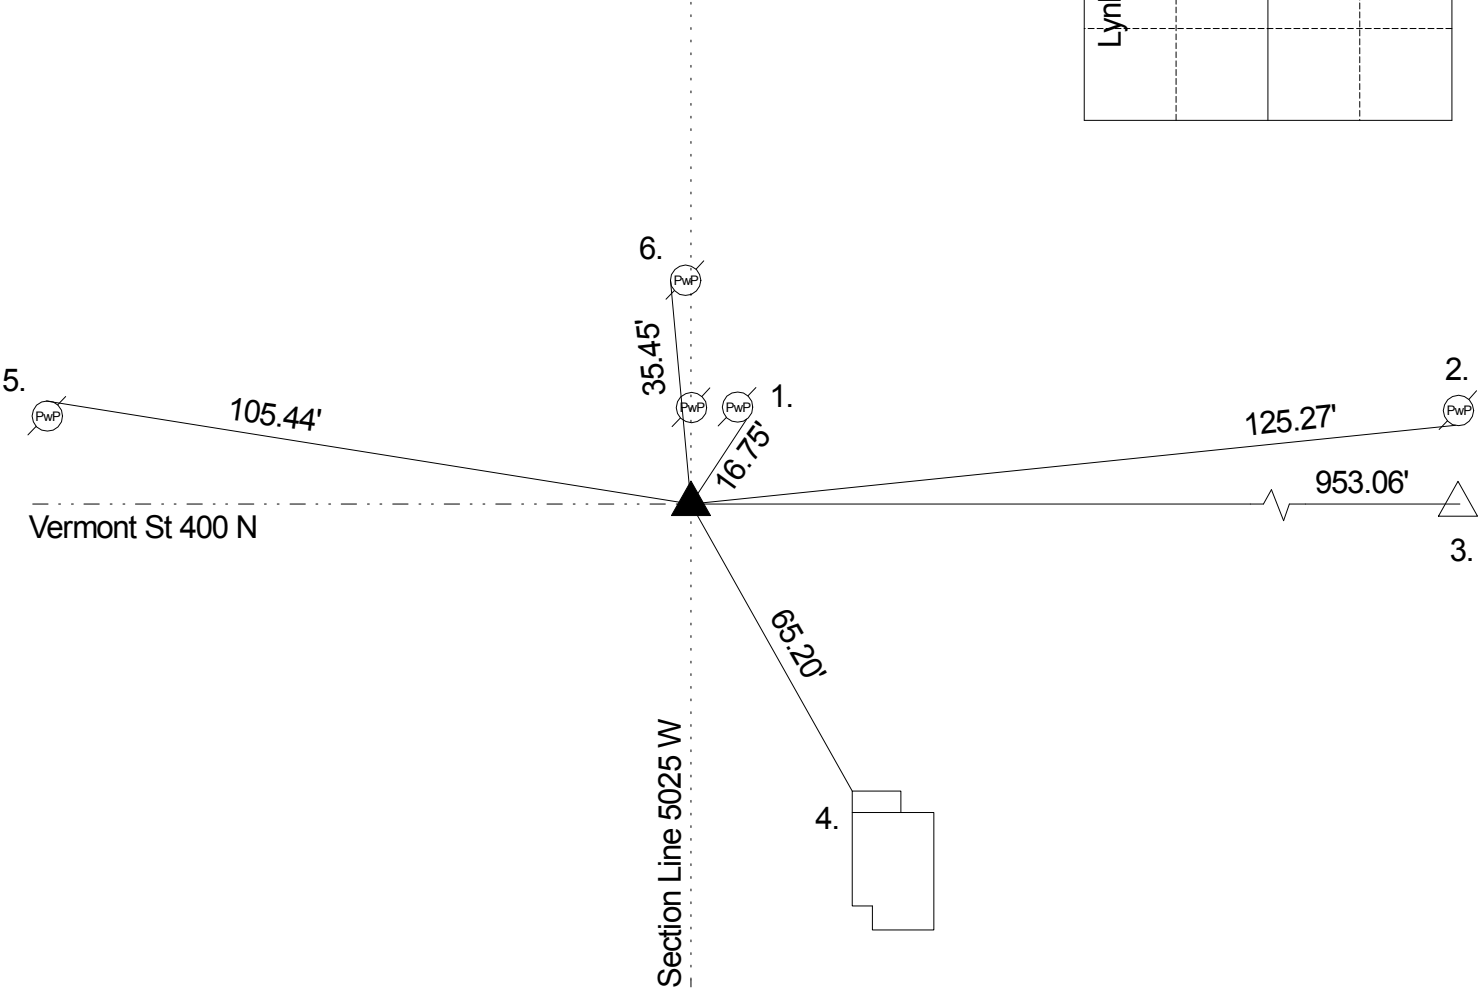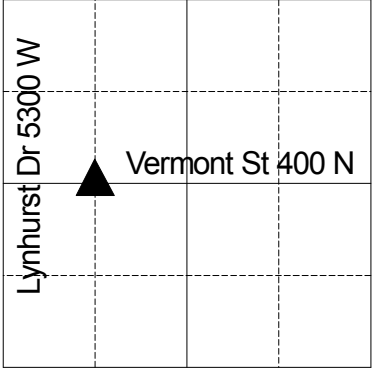

REF.	DISTANCE	DESCRIPTION
1.	16.75'	Mag nail w/brass washer SE PwP #12-496 B 8" up
2.	125.27'	Mag nail S PwP # 15-496 B 15" up
3.	953.06'	Due E to Center 6-15-3 (stone)
4.	65.20'	NW concrete porch slab 5005 Vermont St
5.	105.44'	Road nail N PwP #11-496 B 12" up
6.	35.45'	Mag nail w/brass washer W PwP#13-496 B 20" up

**REFERENCE:**  
Tie sheet from 1-12-83: The corner was dug in the fall of 1982. Found stone per Wayne Township Legal Book pg 94. (ID'ed as "c" on said survey)  
MCSO Job #820098

THIS CORNER POSITION  
REPRESENTS A "TITLE" CORNER  
AND MAY NOT NECESSARILY  
REPRESENT THE POSITION BASED  
ON RECORD CORNERS.